


ERIE ROAD IMPROVEMENTS PROJECT (EAST SEGMENT)


Erie Road and Martha Road Intersection

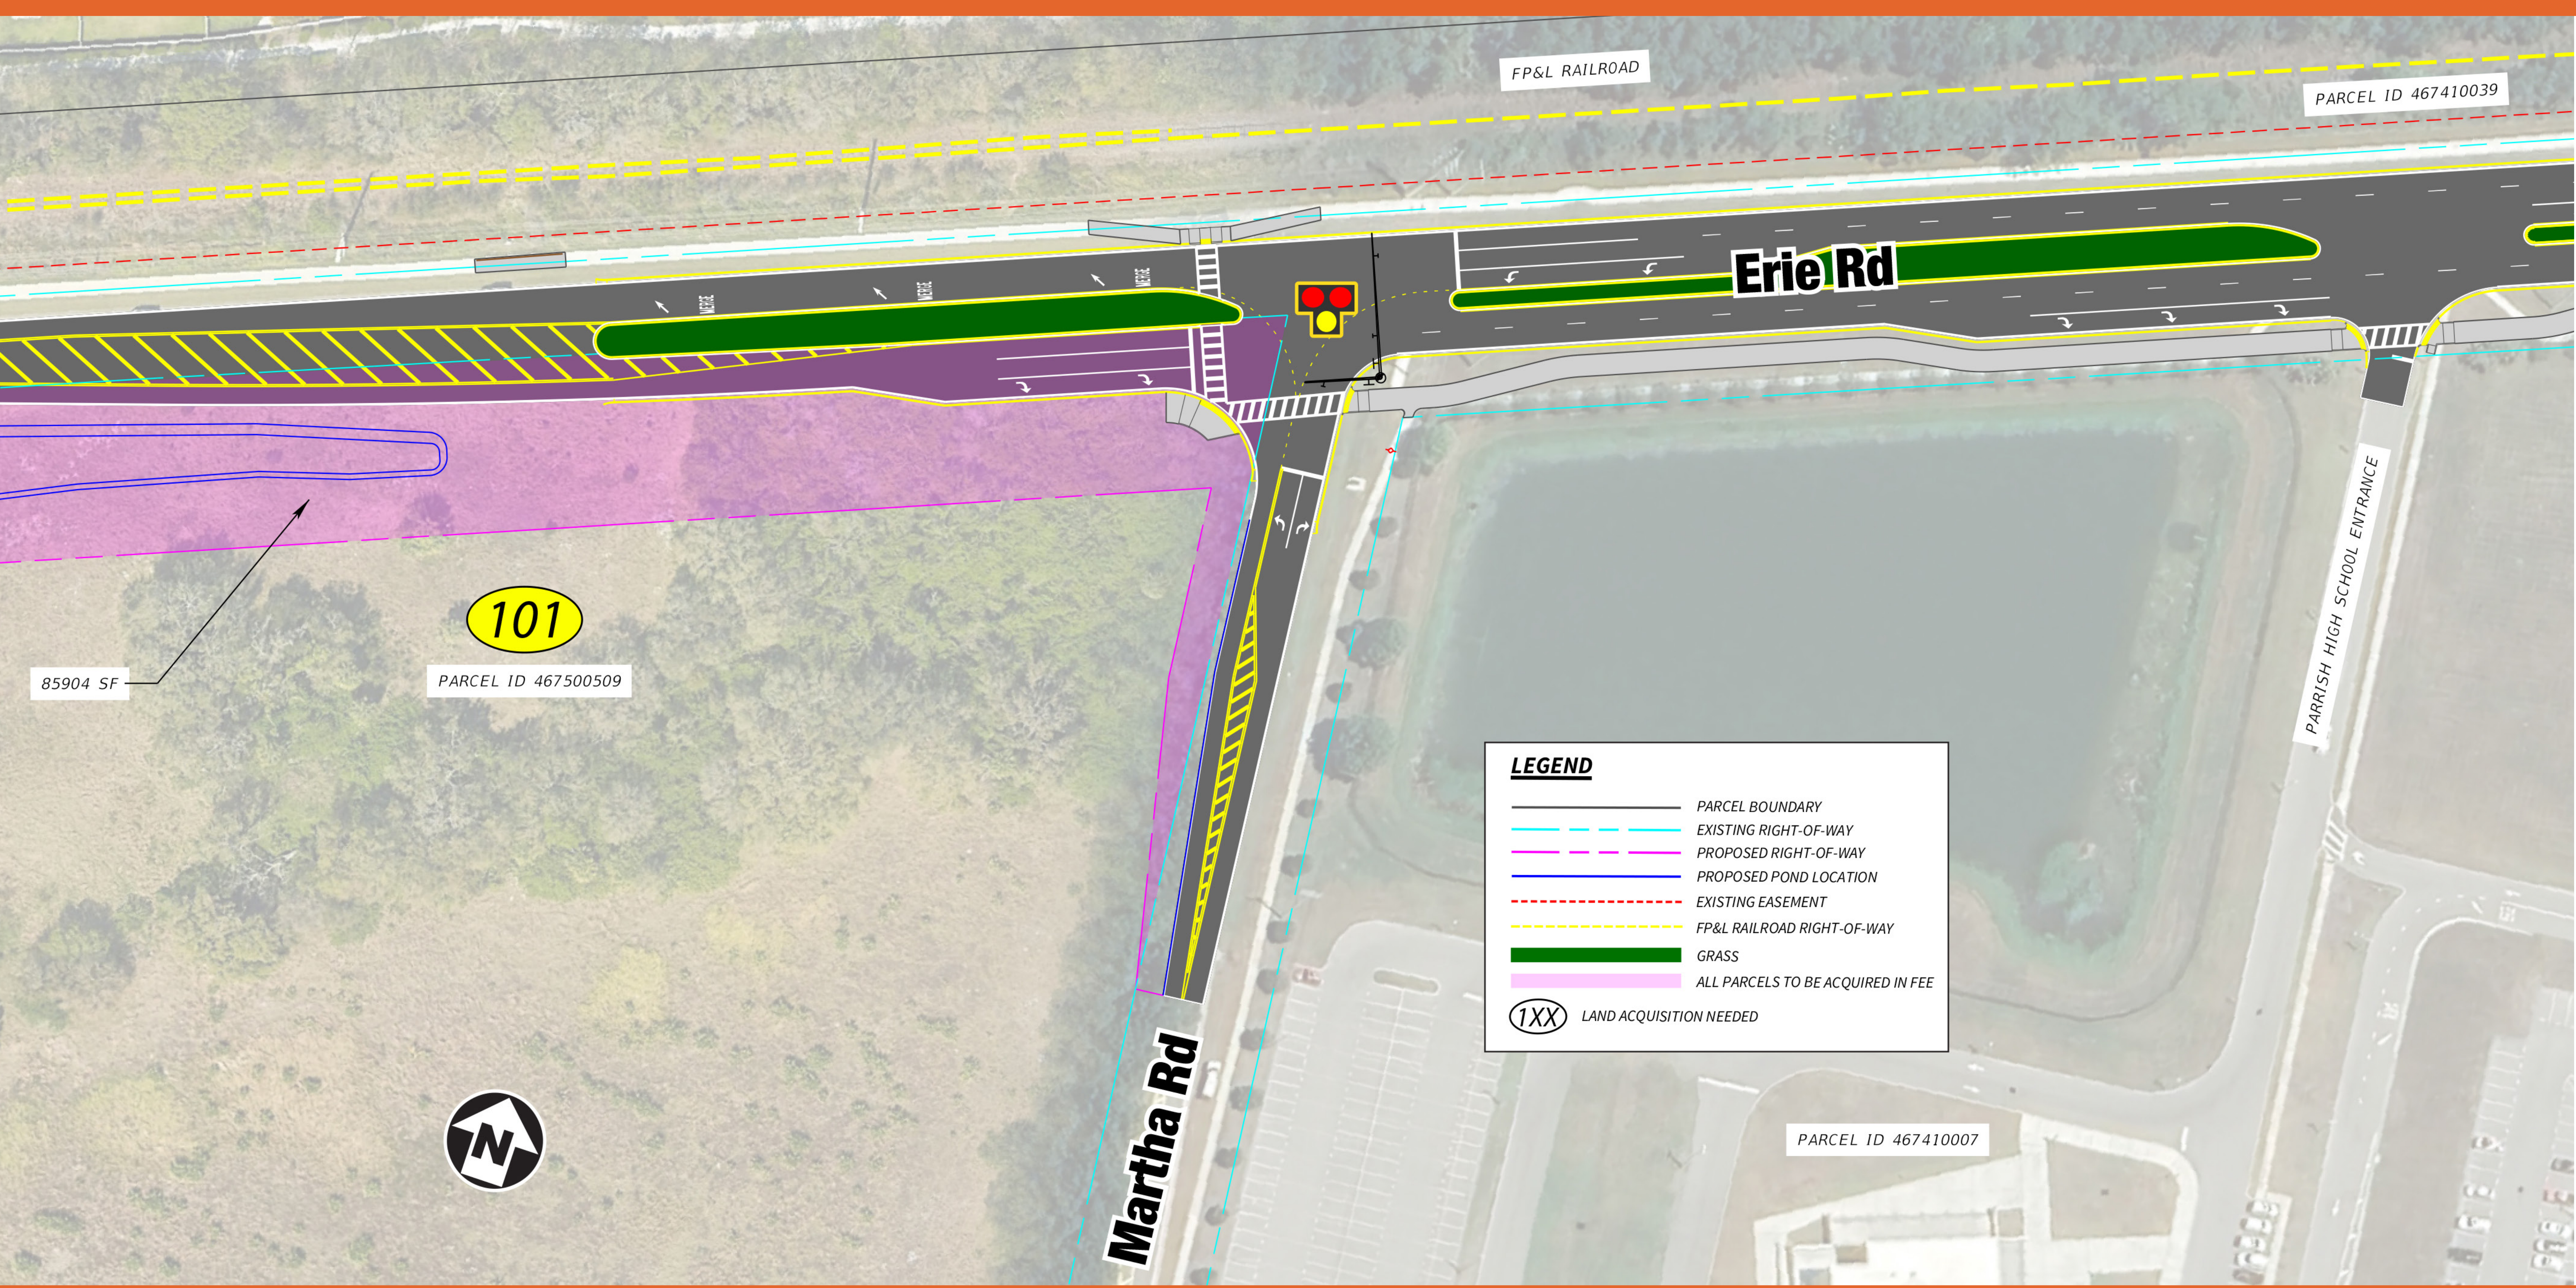

LEGEND


- PARCEL BOUNDARY
- - - EXISTING RIGHT-OF-WAY
- - - PROPOSED RIGHT-OF-WAY
- - - PROPOSED POND LOCATION
- - - EXISTING EASEMENT
- - - FP&L RAILROAD RIGHT-OF-WAY
- GRASS
- ALL PARCELS TO BE ACQUIRED IN FEE
- (1XX) LAND ACQUISITION NEEDED



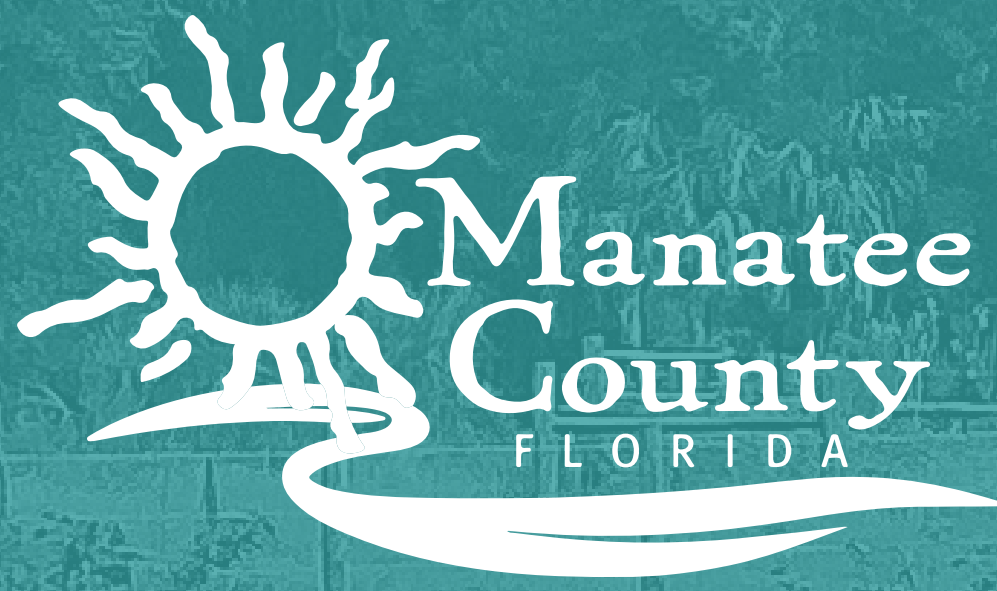

ERIE ROAD IMPROVEMENTS PROJECT (EAST SEGMENT)


Erie Road and Fort Hamer Road Intersection

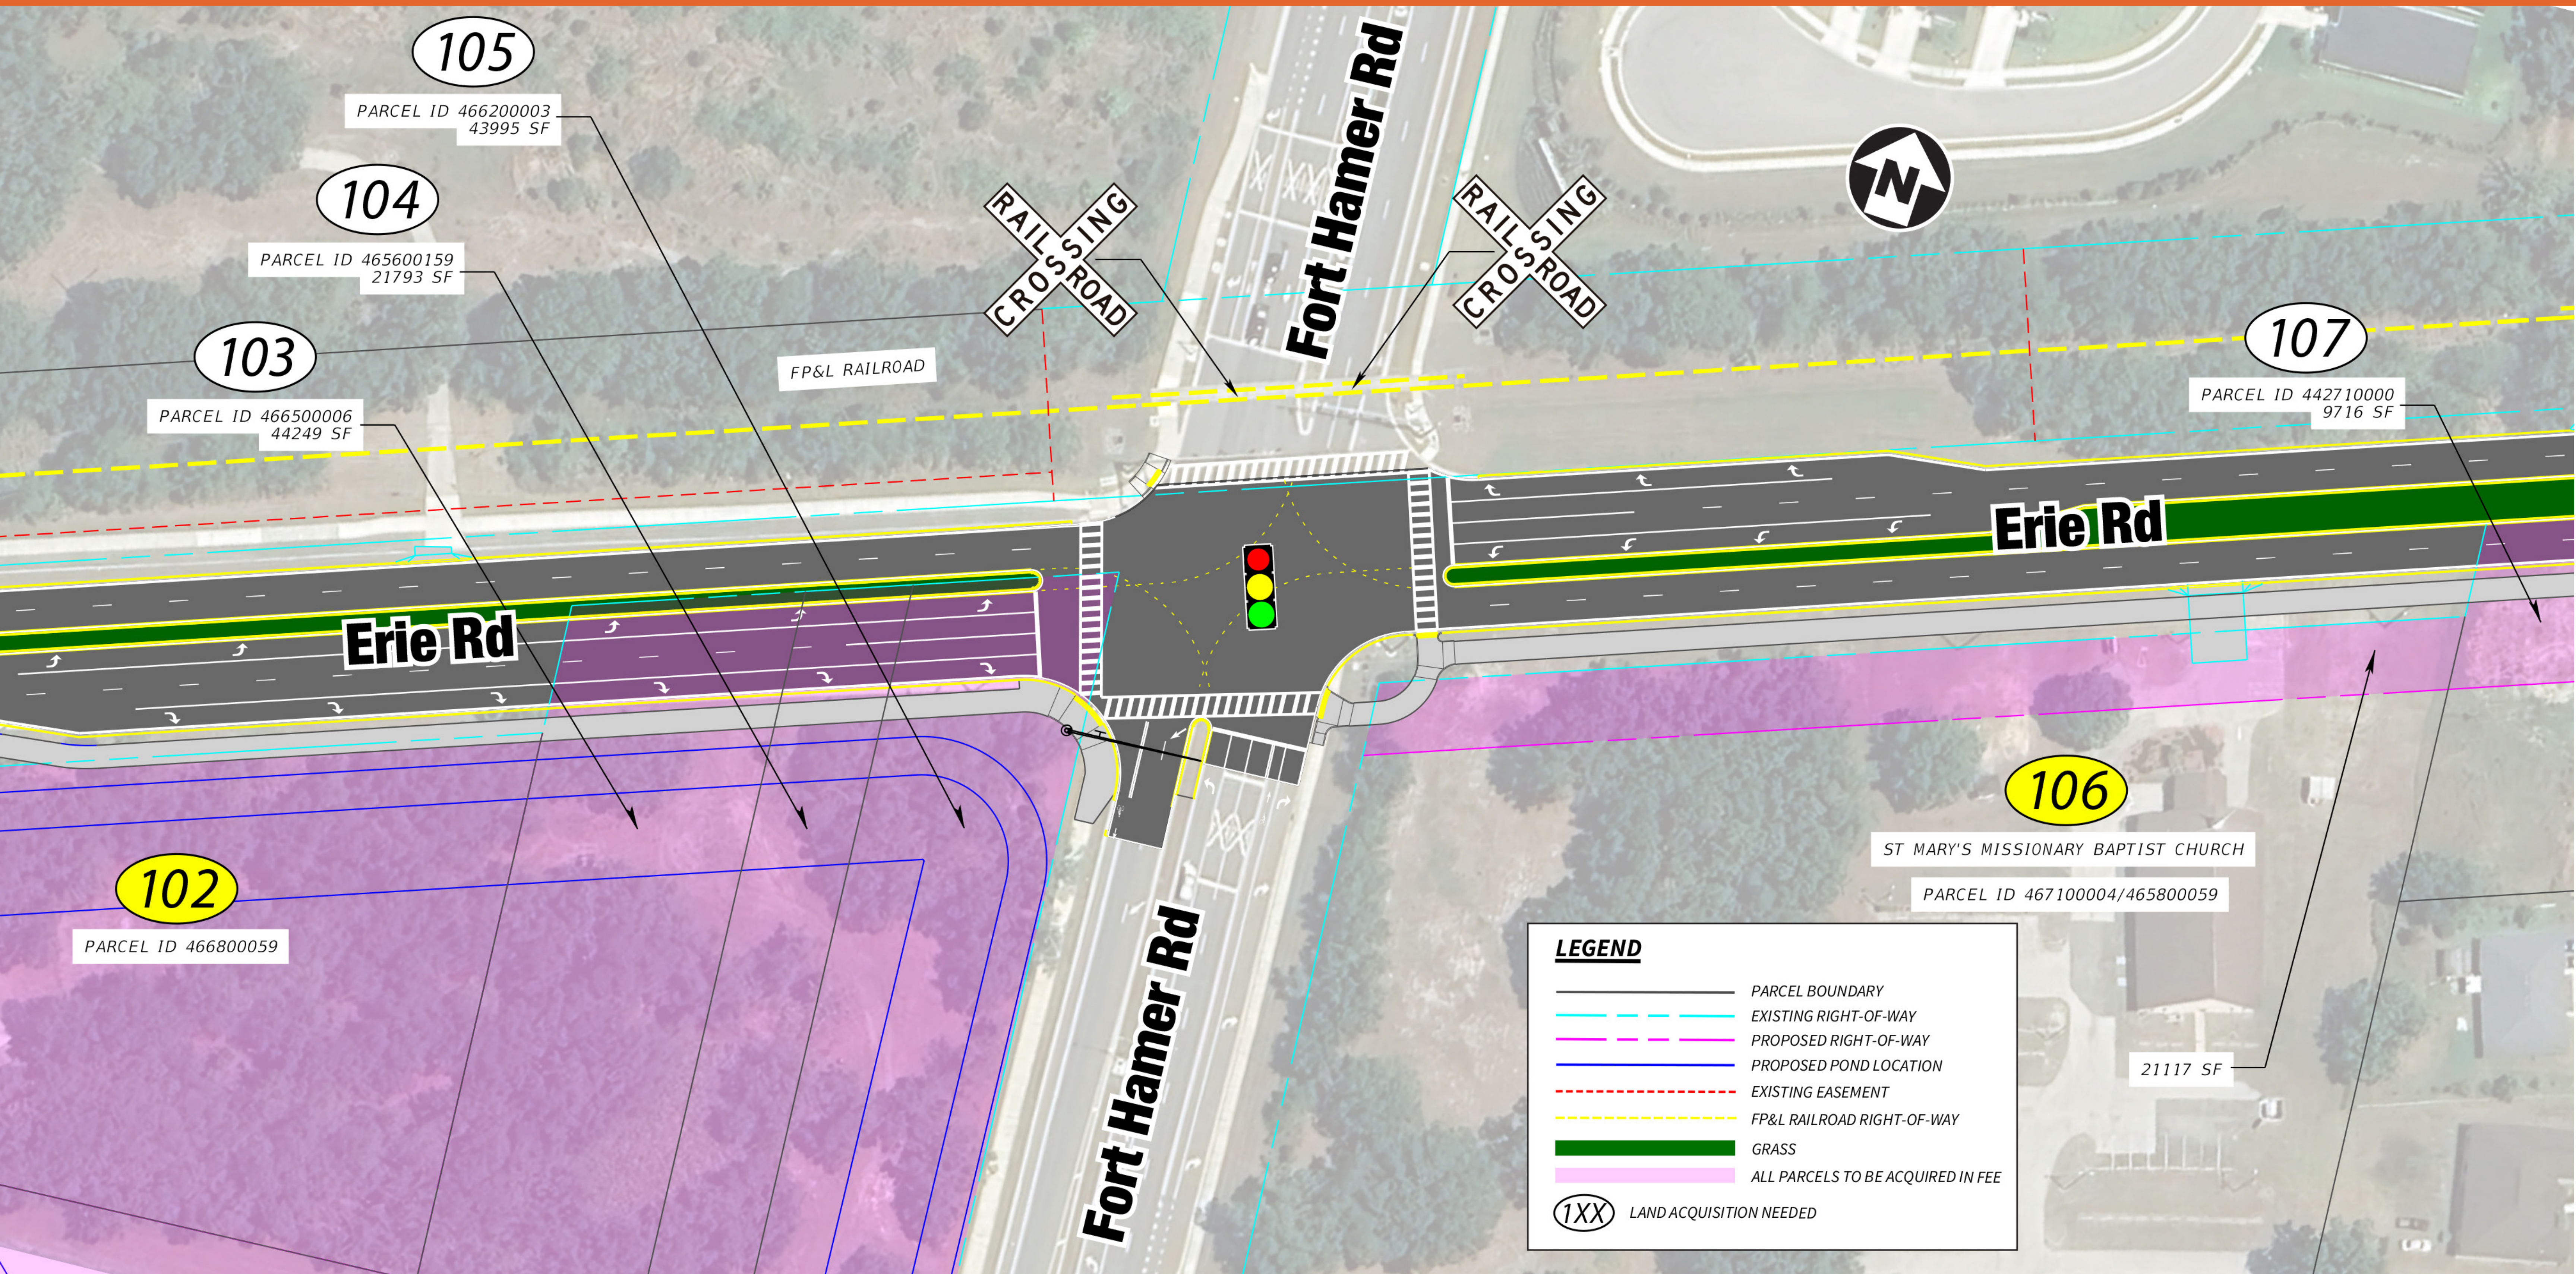



ERIE ROAD IMPROVEMENTS PROJECT (EAST SEGMENT)

Erie Road and US Highway 301 Intersection

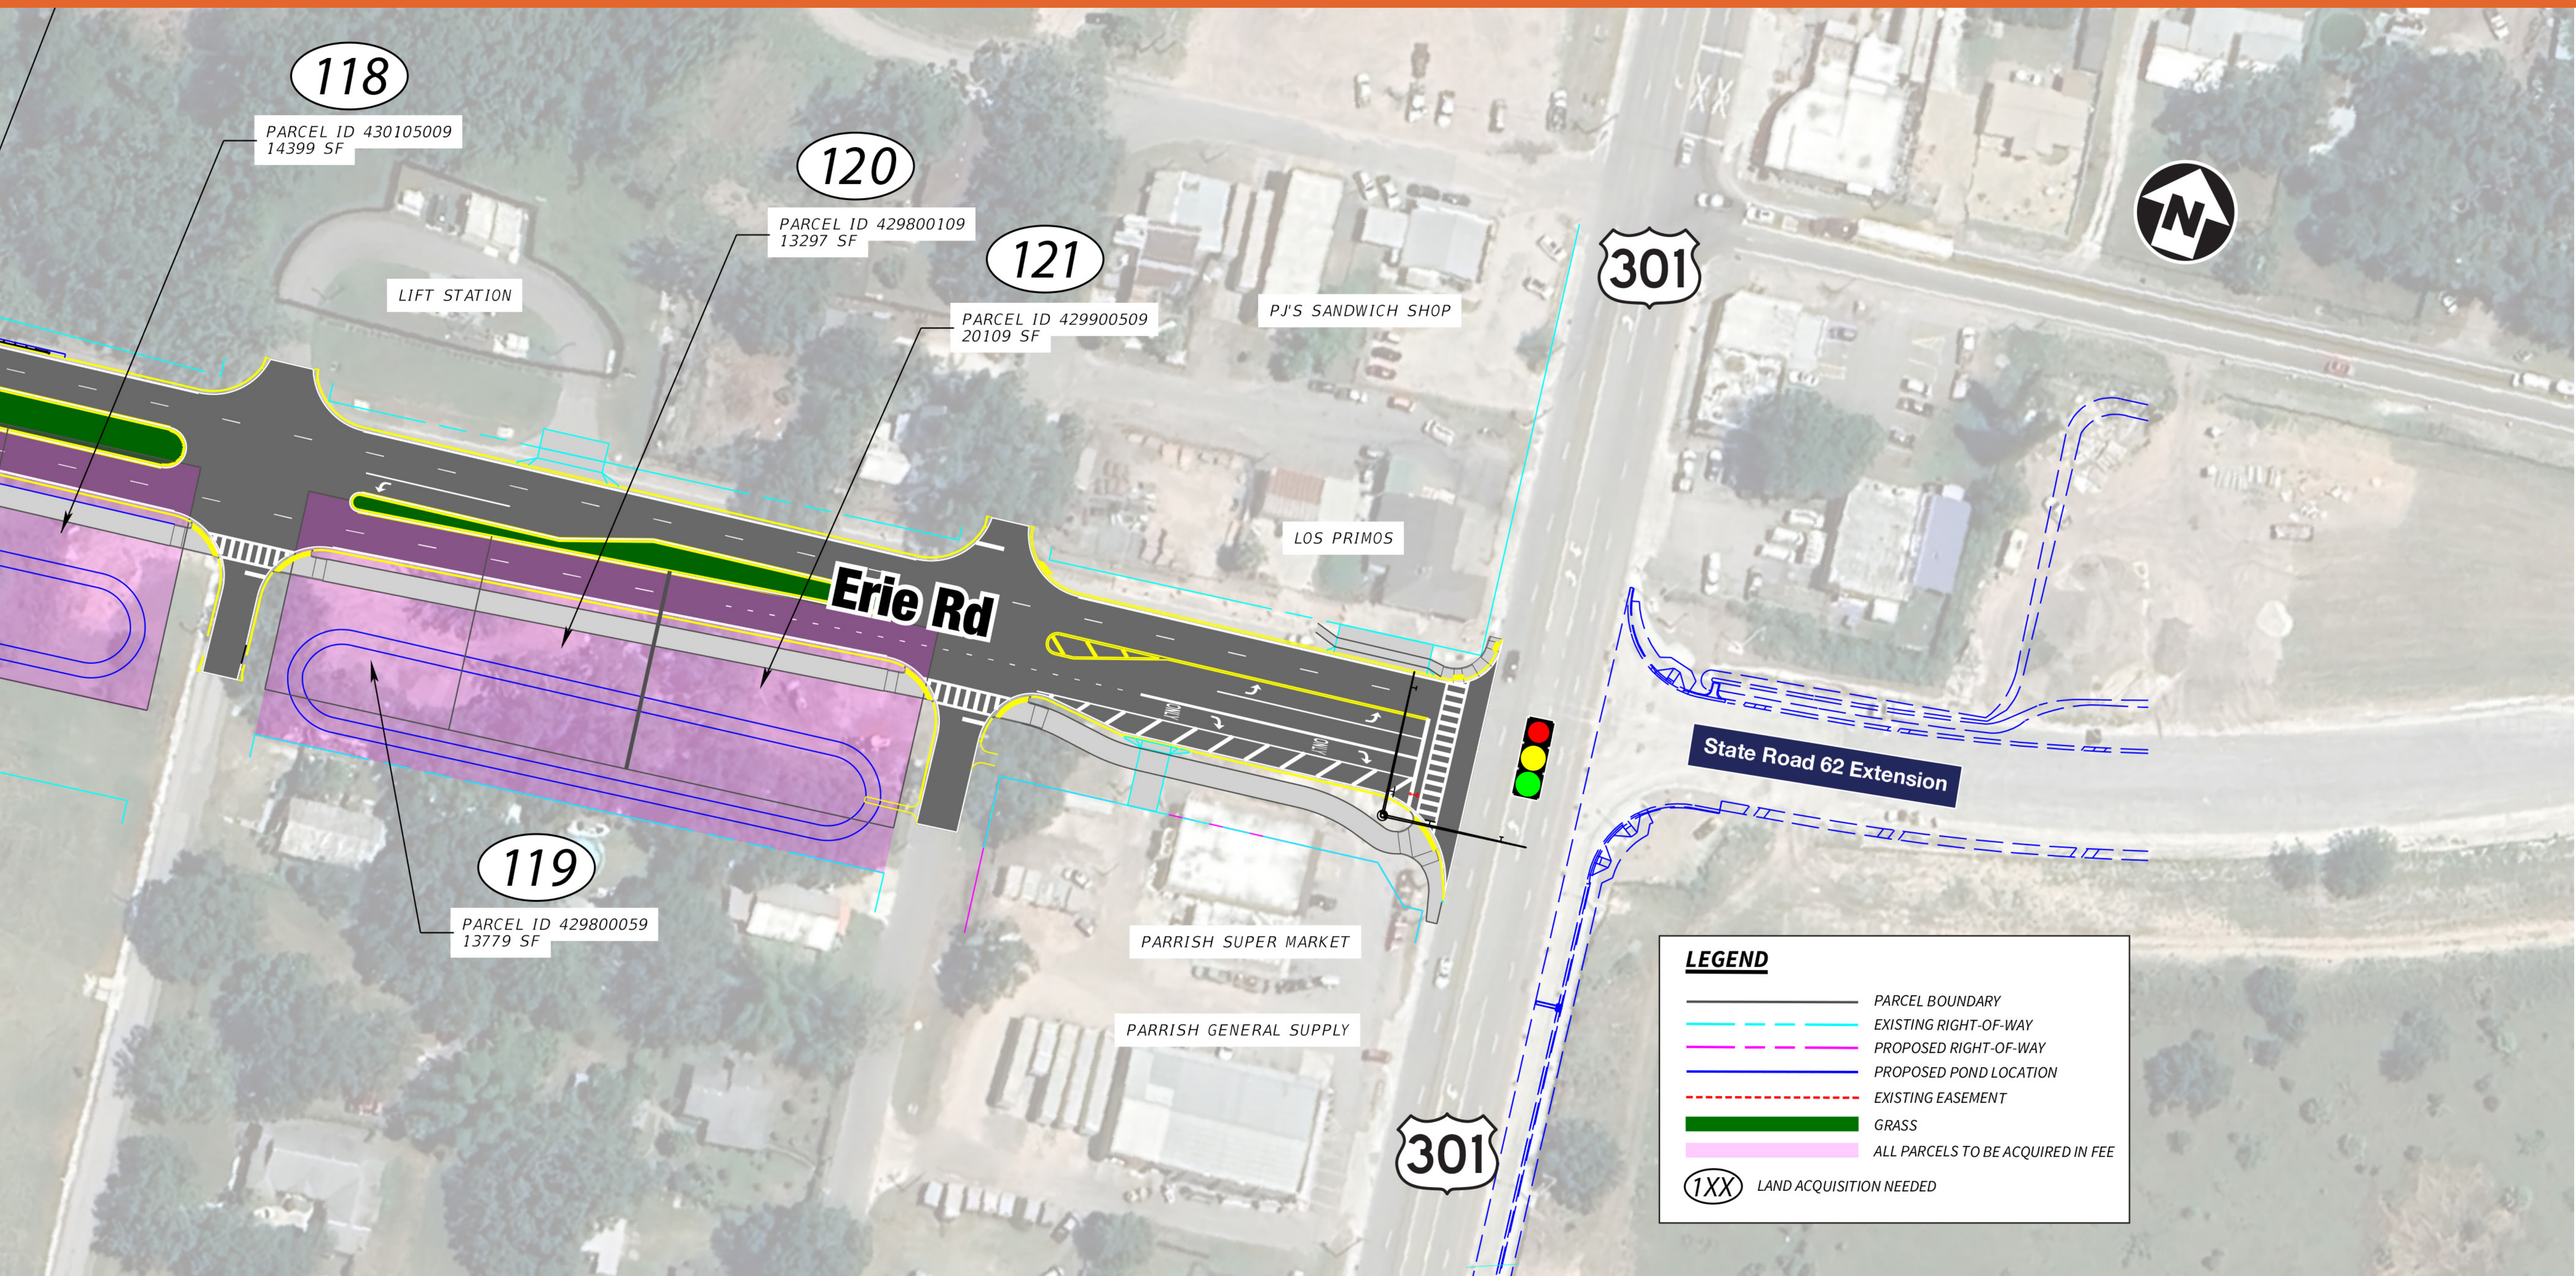

LEGEND

- PARCEL BOUNDARY
- EXISTING RIGHT-OF-WAY
- PROPOSED RIGHT-OF-WAY
- PROPOSED POND LOCATION
- EXISTING EASEMENT
- GRASS
- ALL PARCELS TO BE ACQUIRED IN FEE
- (1XX) LAND ACQUISITION NEEDED